

ALL DIMENSIONS IN MM

100 MM

90

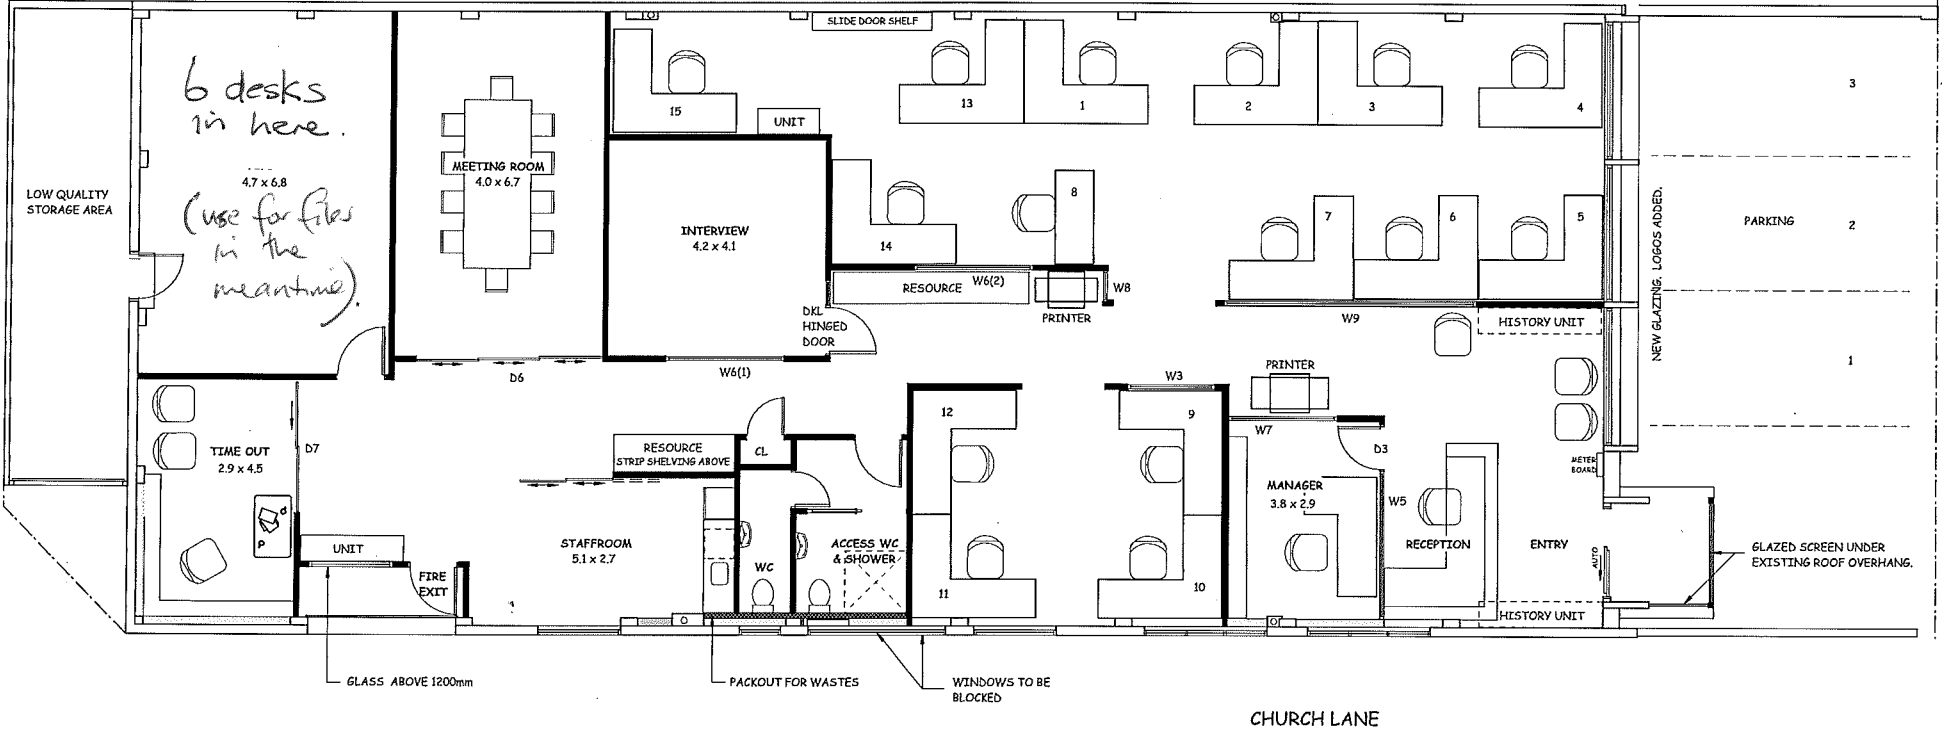
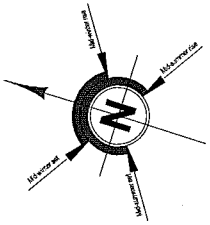
80




70

60

50

ORIGINAL PAGE SIZE = A3



-  GLASS WALLS & DOORS (RECYCLED WHERE POSSIBLE)
-  GIB LINED WALLS
-  BATTENED OUT WALLS



17 FRANK WILSON TCE  
NEW PLYMOUTH  
P/F 06 757 2620

### D K LAW BUILDING

LOT 1 DP7310  
27 COURTENAY STREET  
NEW PLYMOUTH

### PROPOSED FLOOR PLAN 'B' (Rev)

DESIGNED JSLG	DRAWN RG	DATE DECEMBER '15	SCALES
------------------	-------------	----------------------	--------

PRELIMINARY ISSUE  
DRAWING 185  
SHEET REV.  
OF XX

9.12.2015

THIS DRAWING IS COPYRIGHT TO JENNY GODDARD DESIGN LIMITED © - DO NOT SCALE OFF THIS DRAWING

27 Courtenay St